


SOUTH WEST ELEVATION

SCALE 1:100

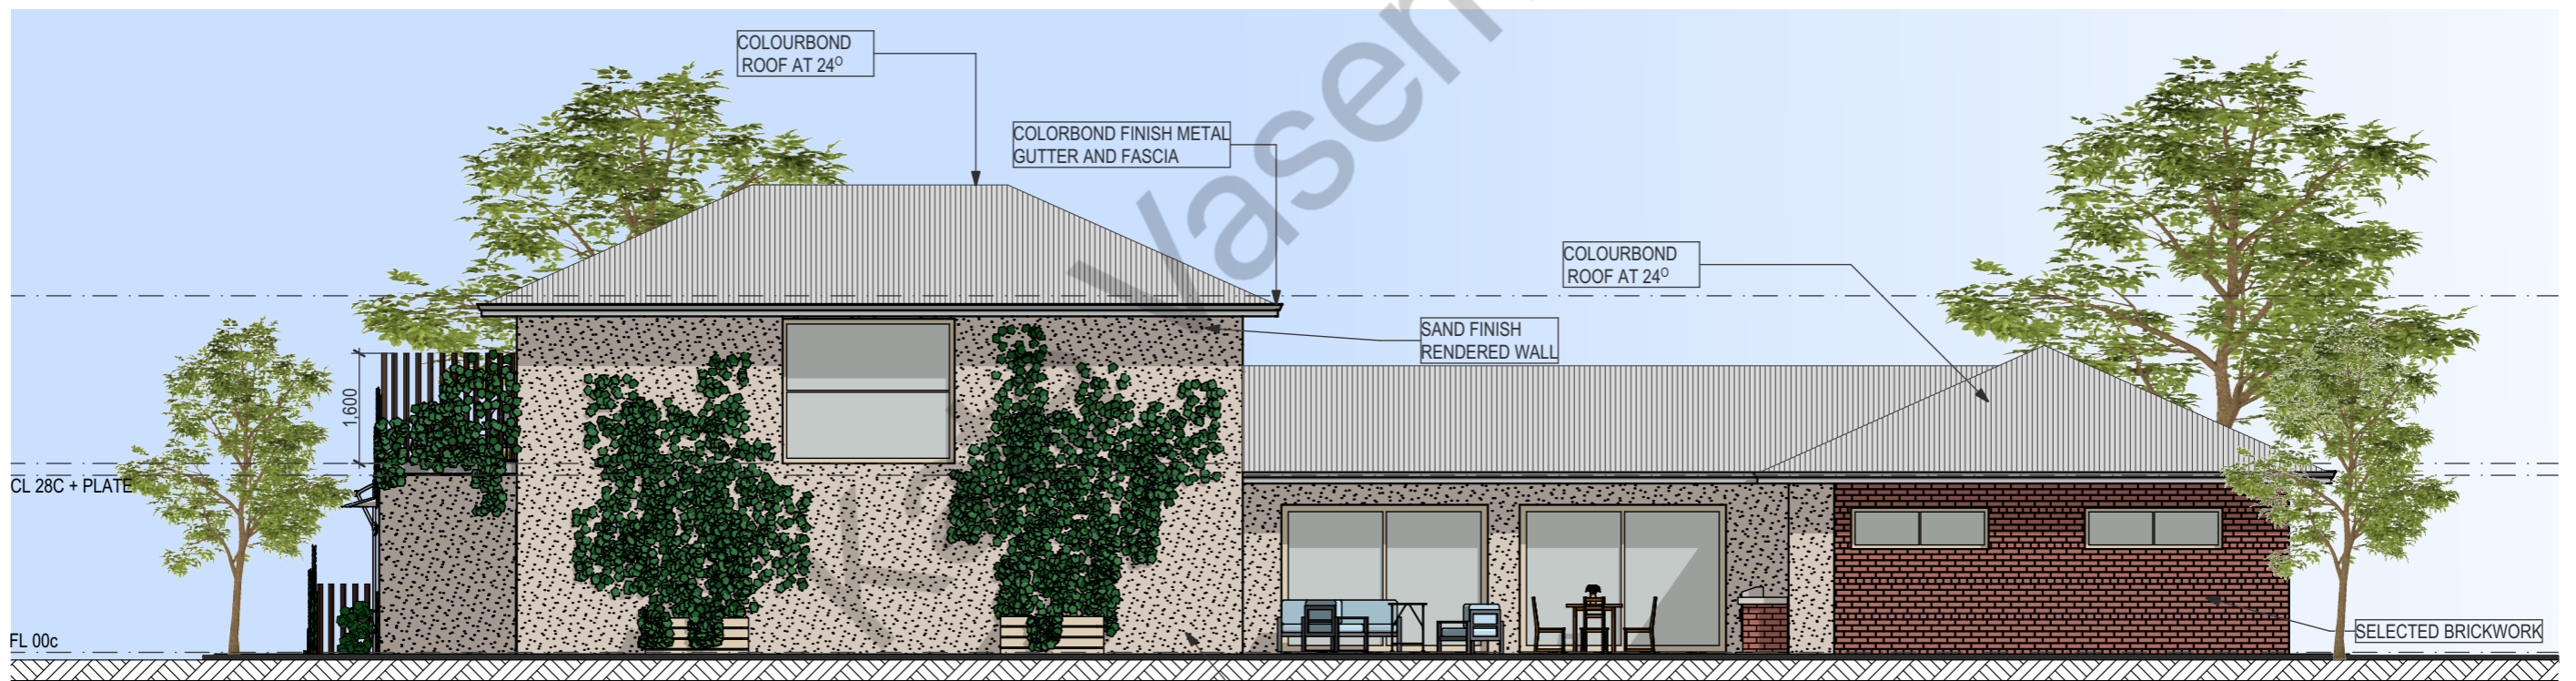


NORTH WEST ELEVATION

SCALE 1:100

ELEVATIONS

SCALE: 1:100

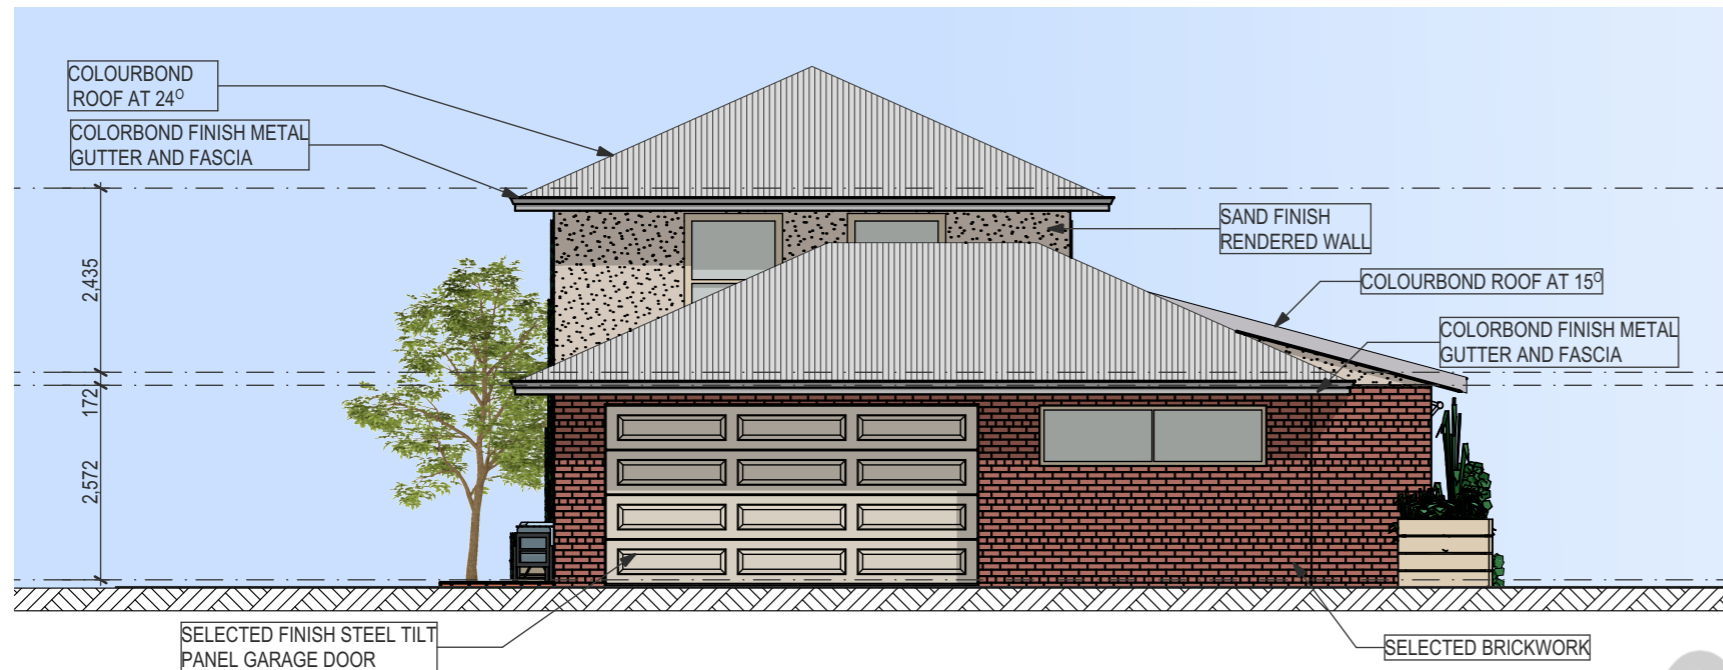

SOUTH WEST ELEVATION
SCALE 1:100



SOUTH EAST ELEVATION
SCALE 1:100

PROPOSED RESIDENCE FOR MR AND MRS T TAN
LOT 68 LINKMAN STREET YANCHEP
PERTH WESTERN AUSTRALIA

STUDENT NUMBER: J255247
STUDENT NAME: KATE VASERMAN


ELEVATIONS

SCALE: 1:100



Certificate IV in Residential Building Drafting
Central Institute of Technology,
Level 3, 30 Aberdeen Street,
NORTHBRIDGE 6865, WA
Tel. (08) 9242 0455

Assessment: (circle)
Demonstrated
Not Yet Demonstrated

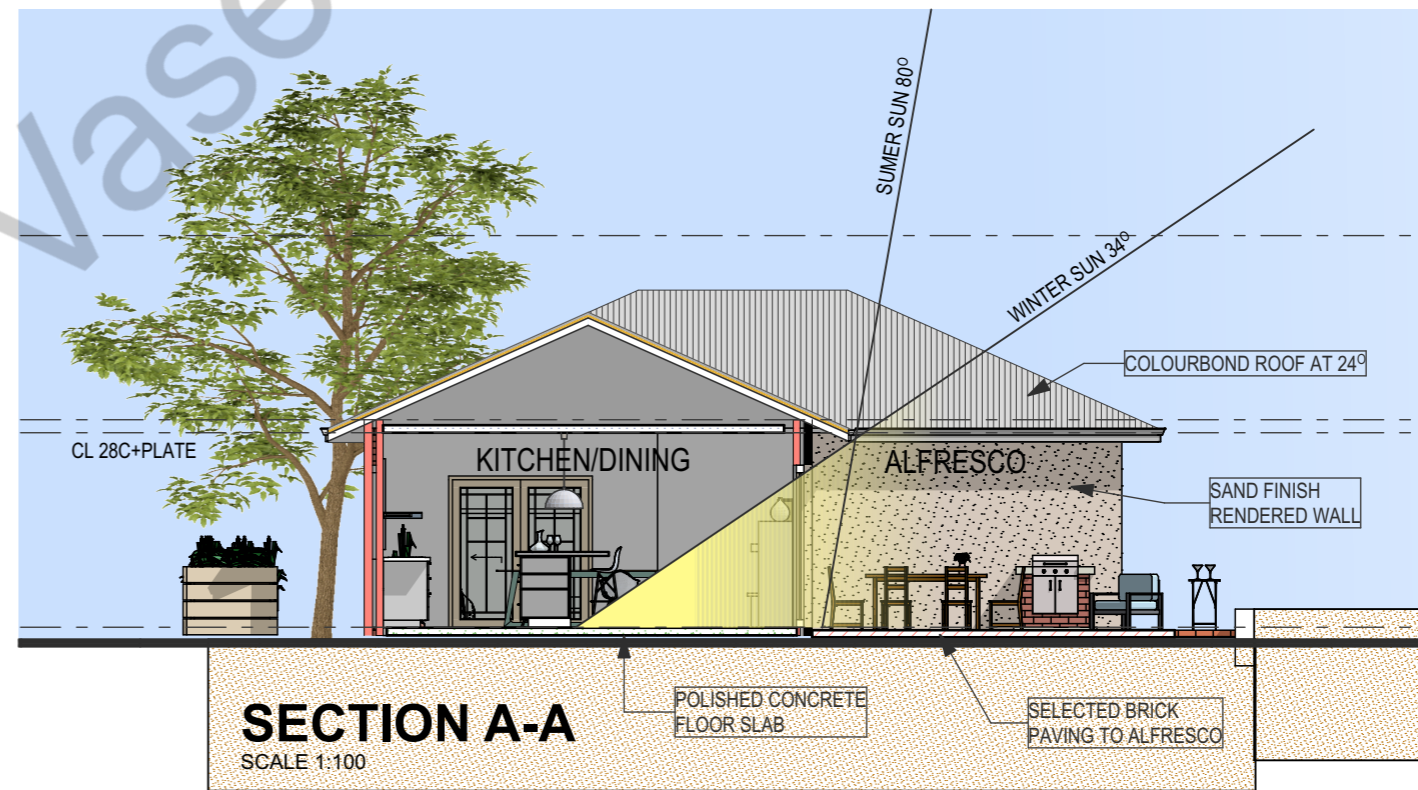

S-01 SECTION
SCALE: 1:100