



NORTH ELEVATION
SCALE 1:100

006
E-01

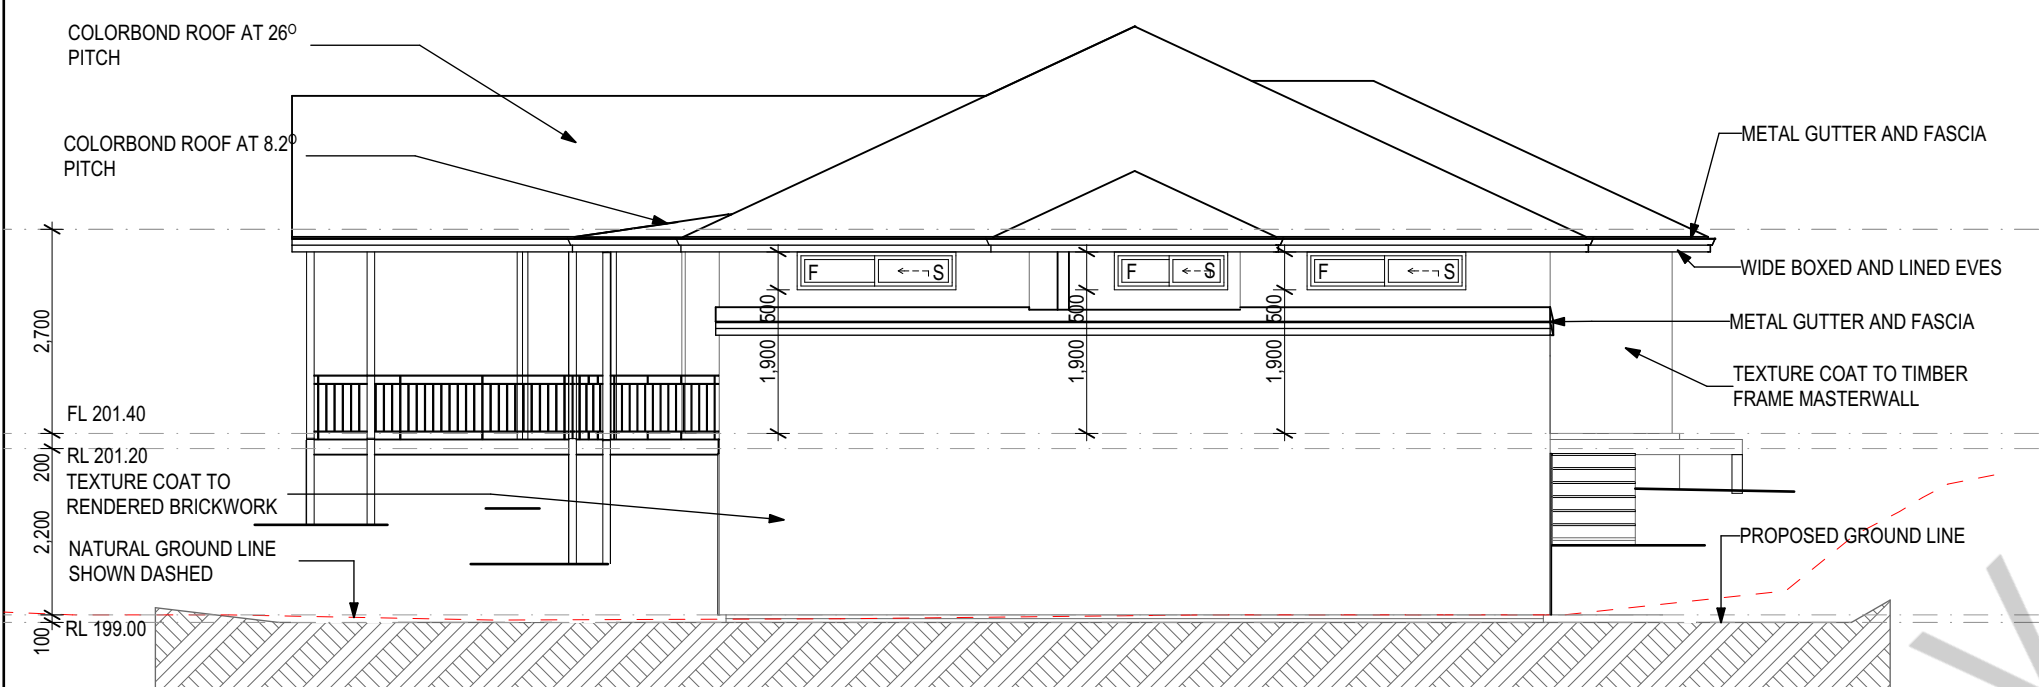


EAST ELEVATION
SCALE 1:100

006
E-02

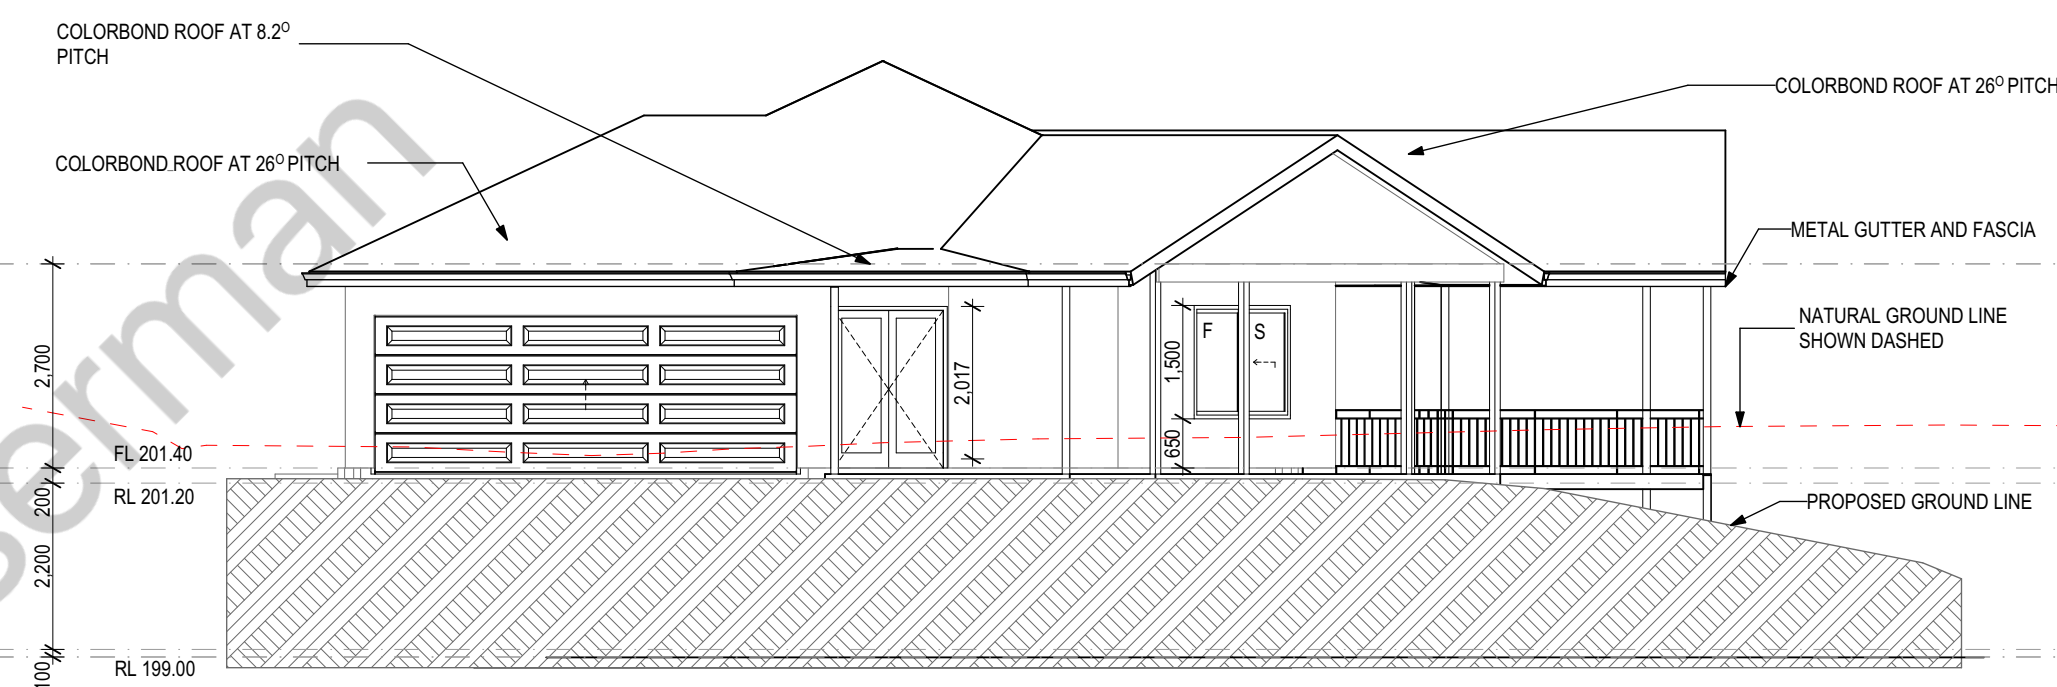

WEST ELEVATION
SCALE 1:100

006
E-04

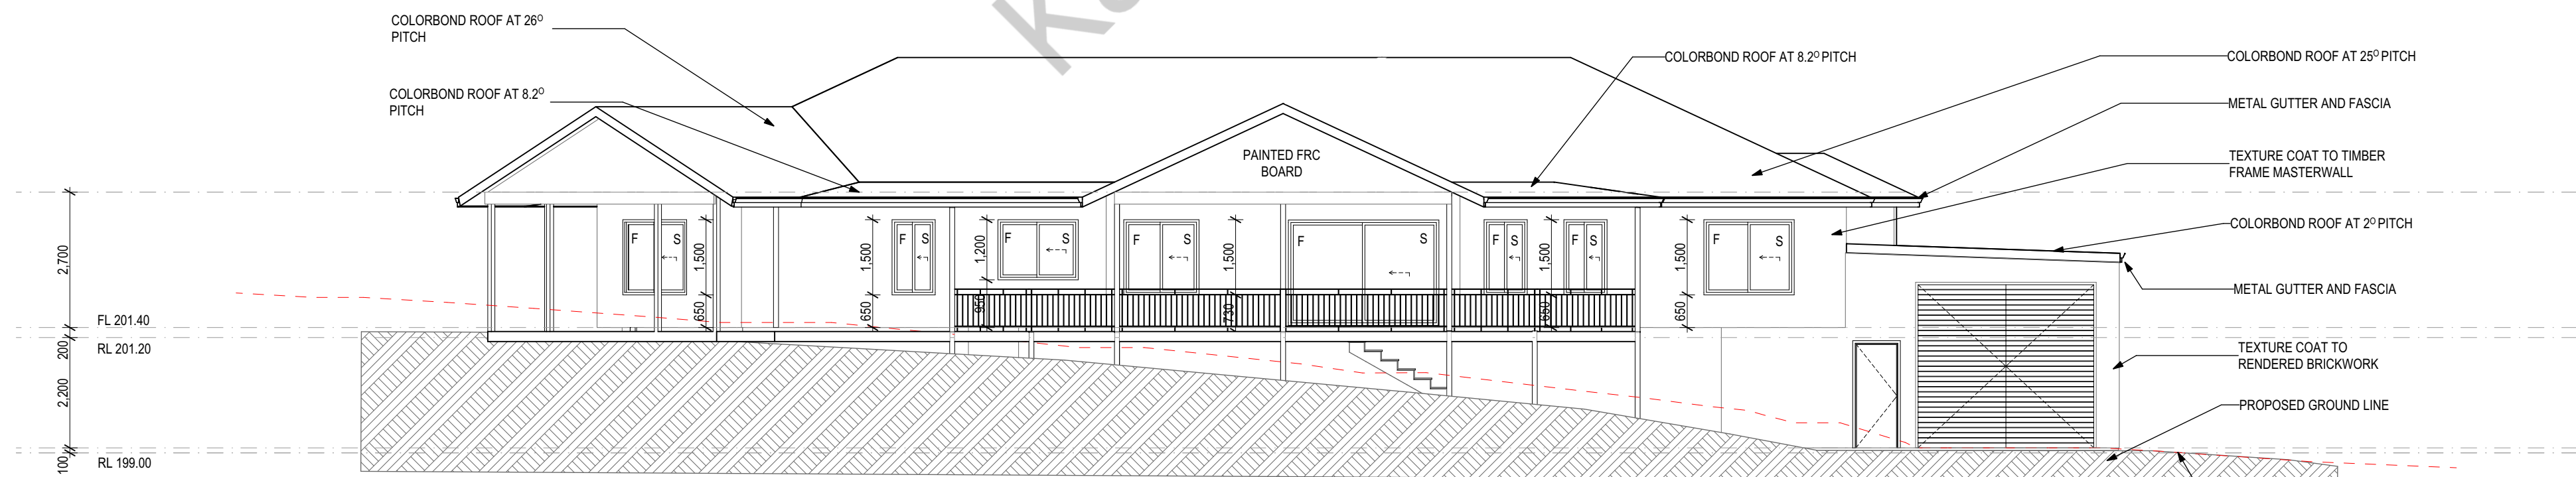

SOUTH ELEVATION
SCALE 1:100

006
E-03