
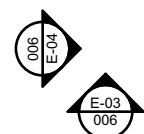
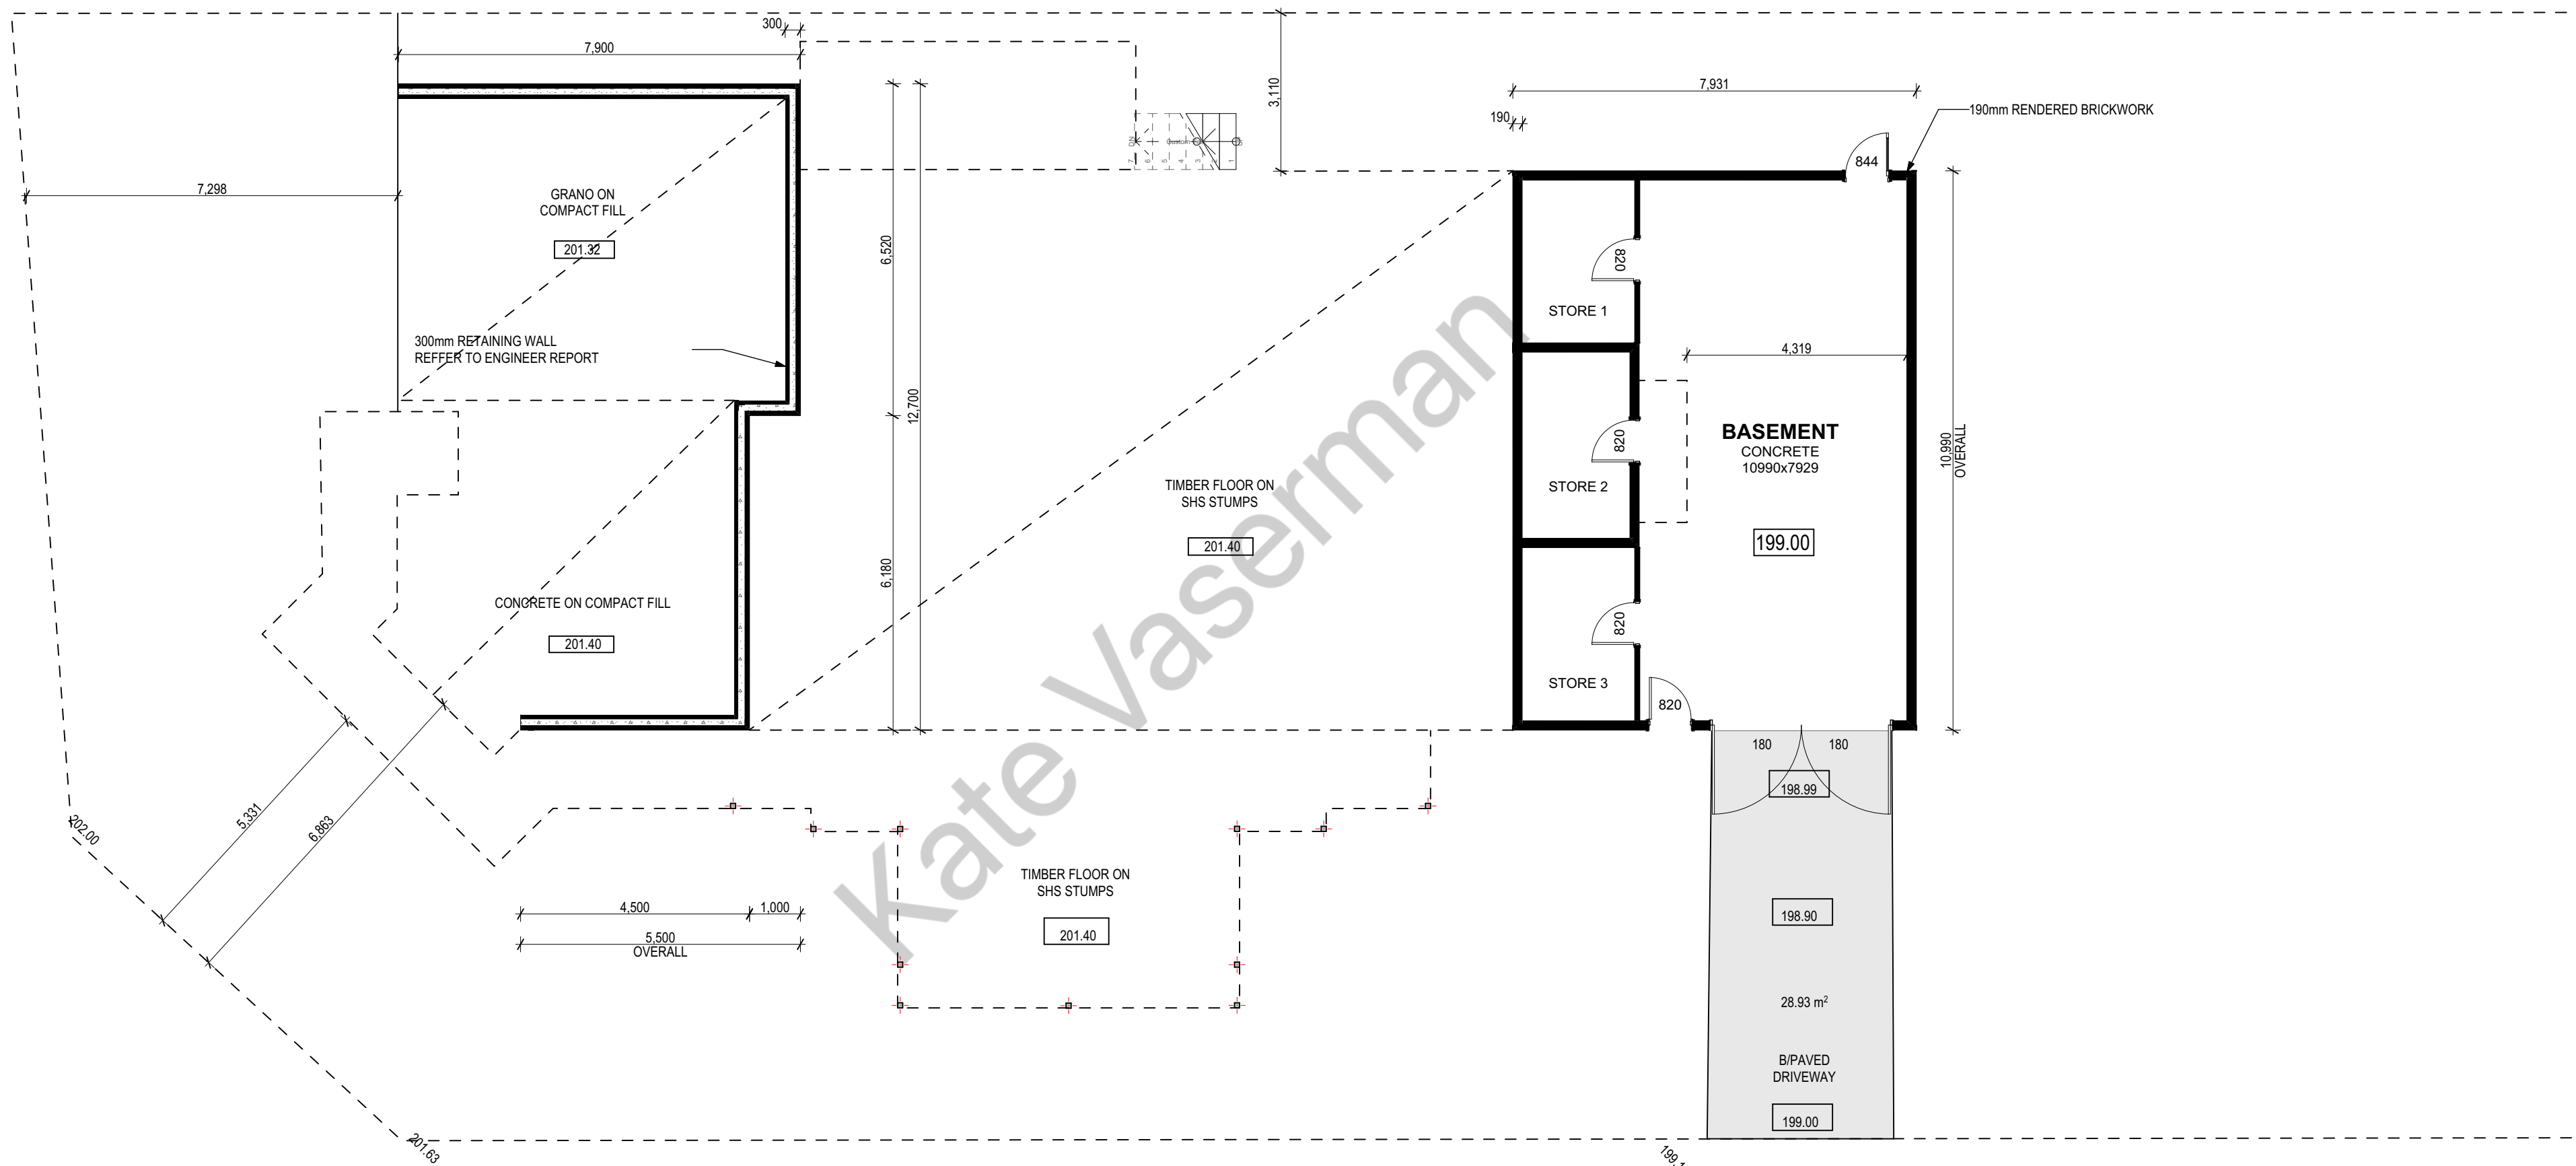


201.95

201.40

200.79

199.80

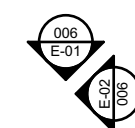

**BASEMENT**  
SCALE 1:100

